


**WASHINGTON DULLES  
INTERNATIONAL AIRPORT**

**GATE A23/25 - A31  
STERILE CORRIDOR RENOVATION**


**100%  
SUBMISSION  
AUGUST 31, 2011**

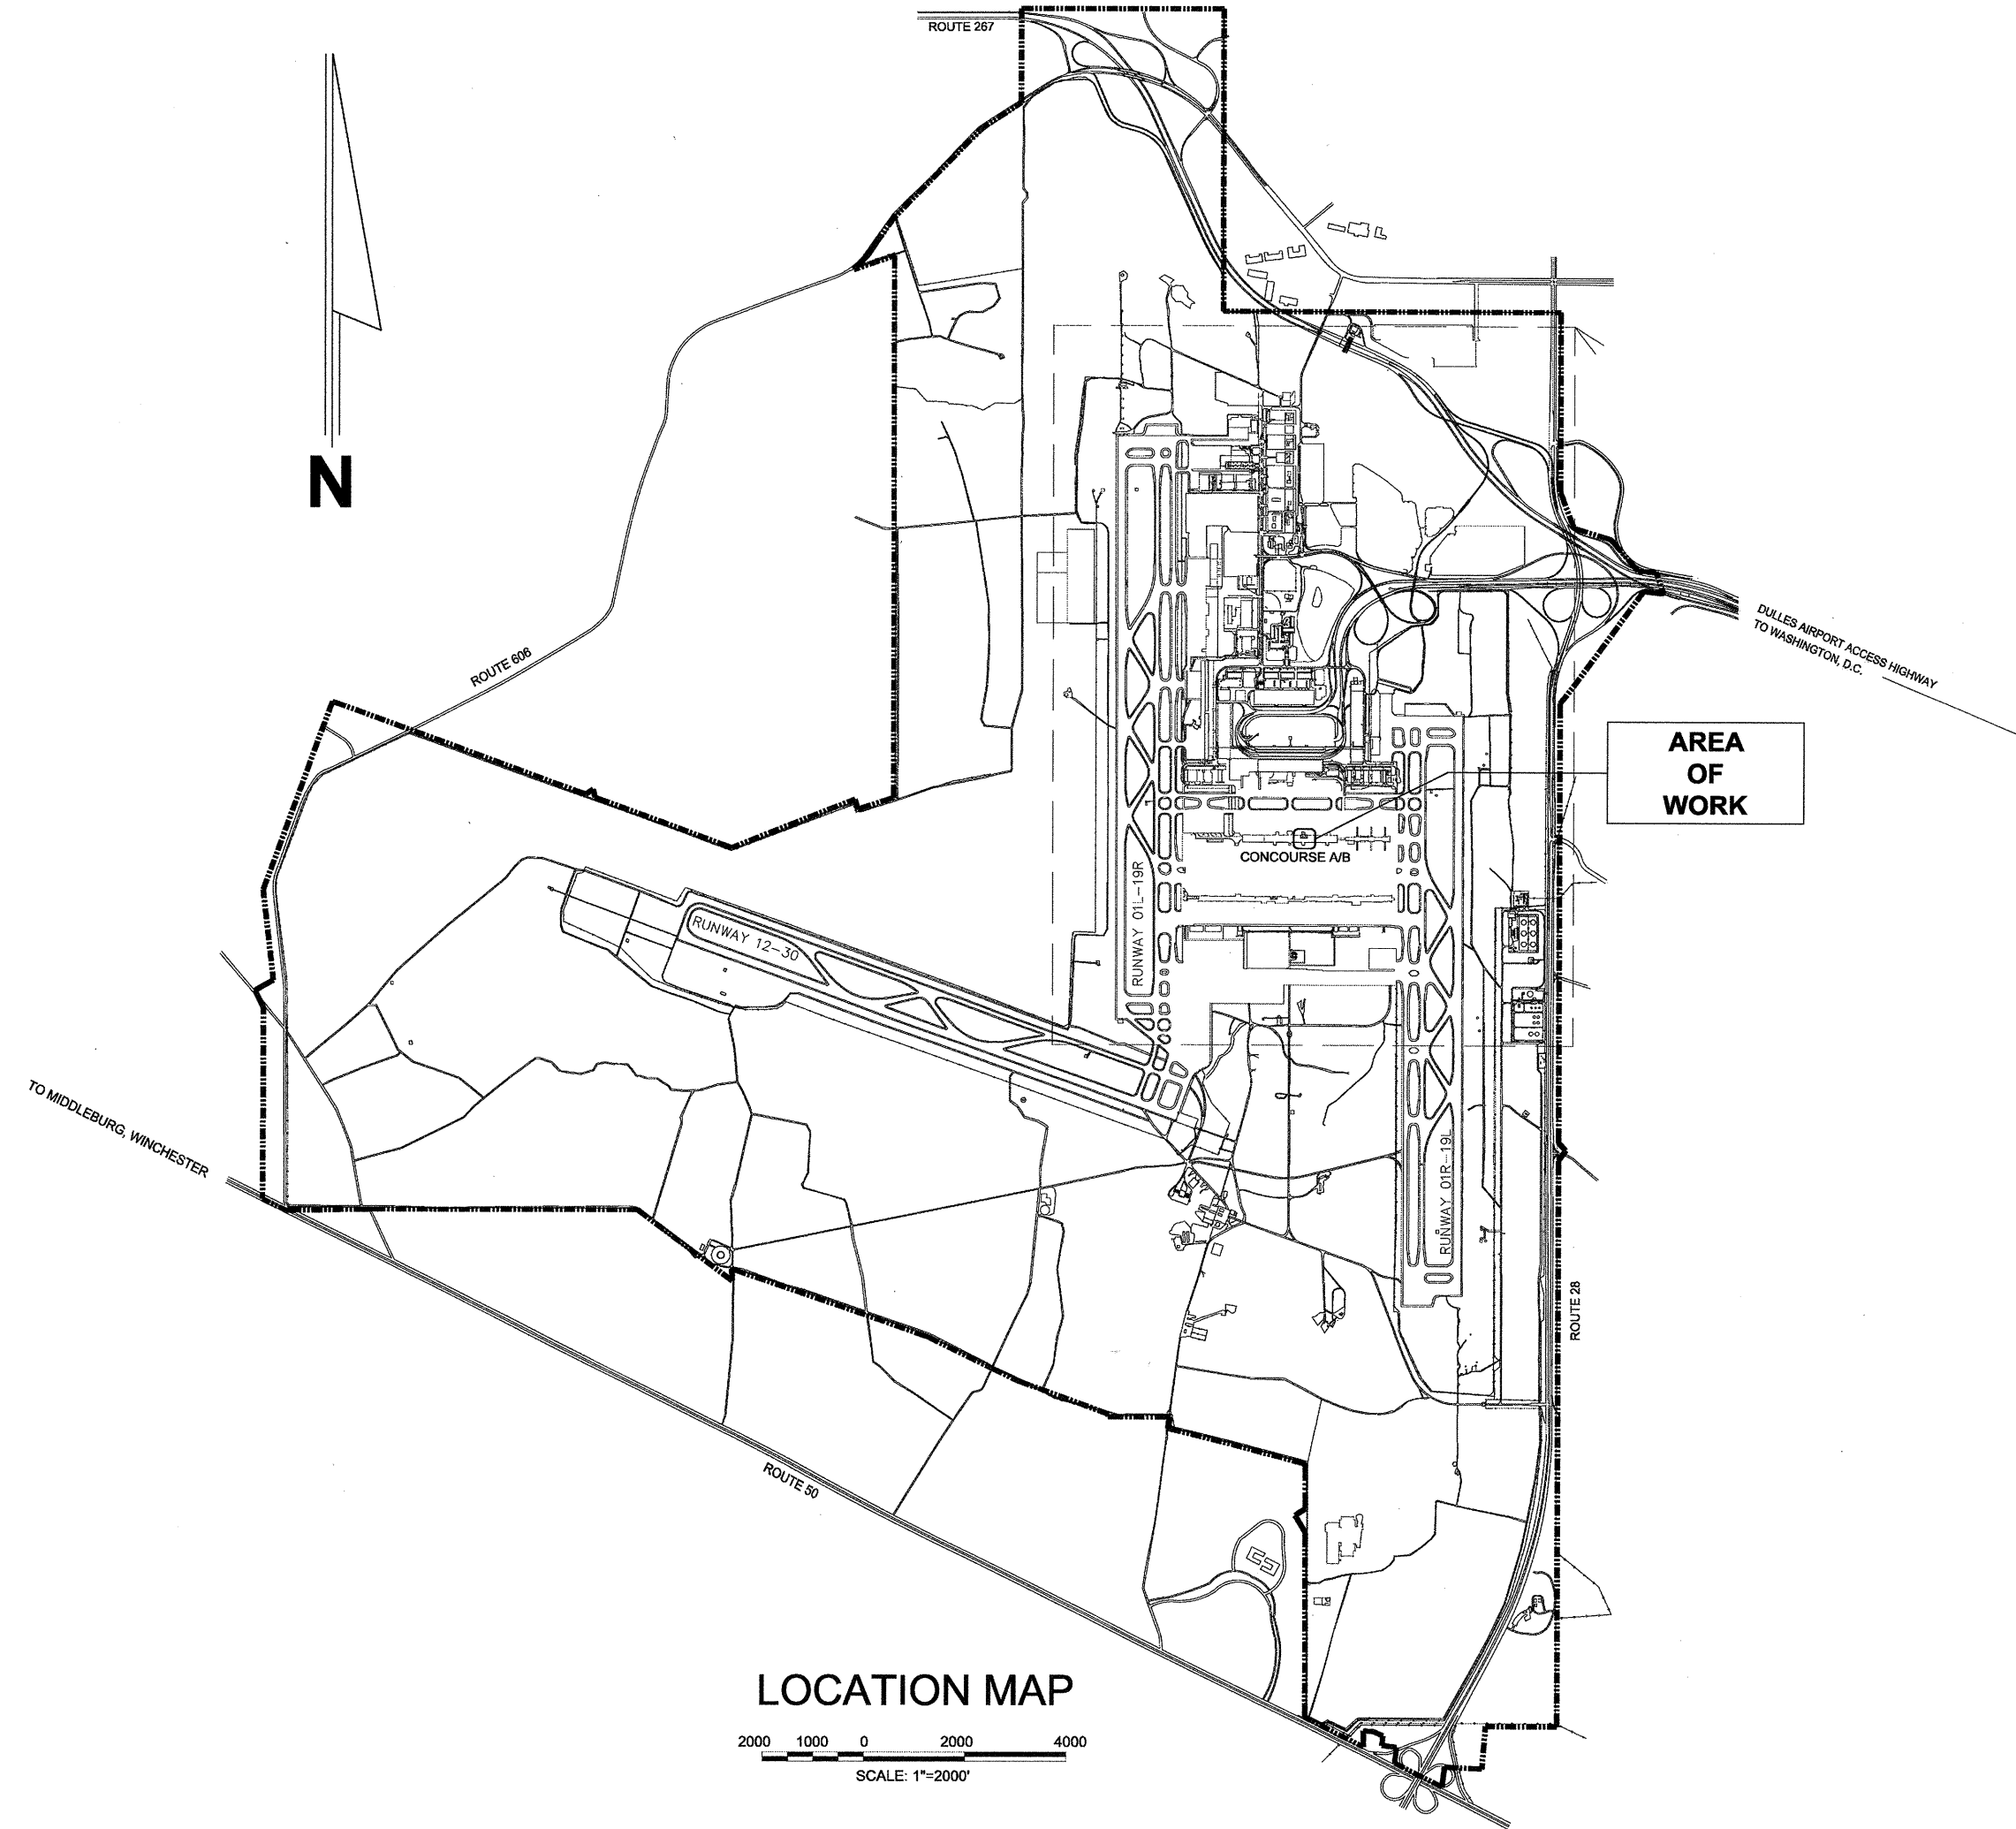


**AREA  
OF  
WORK**

RECEIVED/SCANNED  
SEP 01 2011  
DOCUMENT CONTROL  
PMC IAD DESIGN ENGINEERING

**VICINITY MAP**

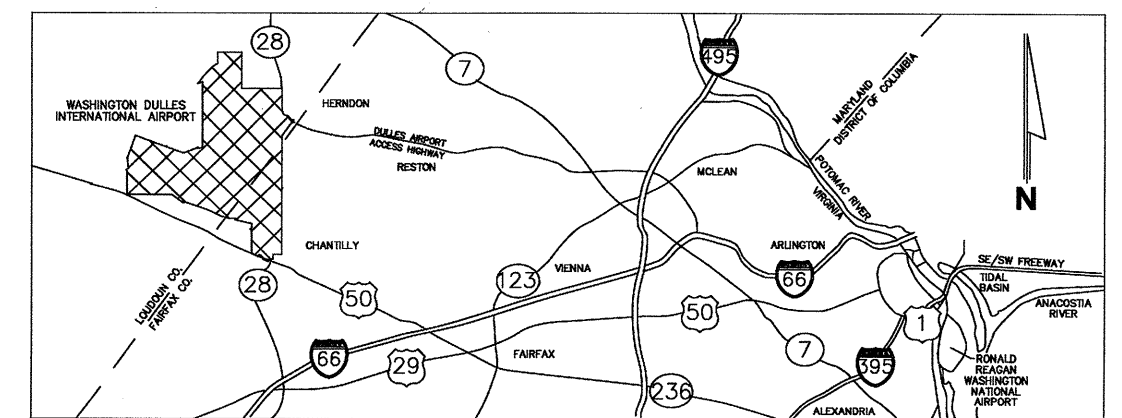


**LOCATION MAP**

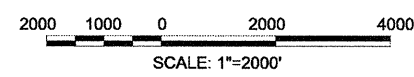

NO.	REVISION	DATE

**PGAL**  
201 N. UNION ST.  
SUITE 500  
ALEXANDRIA,  
VIRGINIA 22314  
[T] 703 836 0588  
[F] 703 836 8027

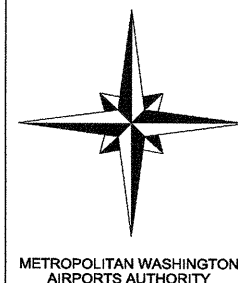

METROPOLITAN WASHINGTON  
AIRPORTS AUTHORITY

**METROPOLITAN WASHINGTON  
AIRPORTS AUTHORITY**

ACCEPTED BY \_\_\_\_\_ SUBMITTED BY \_\_\_\_\_ APPROVED BY \_\_\_\_\_  
 BERNARD LARAMEE, A.I.A.      DIANE R. HIRSCH, P.E.      FRANK D. HOLLY  
 DESIGN PROJECT MANAGER      MANAGER OF DESIGN      VICE PRESIDENT FOR ENGINEERING  
 DATE \_\_\_\_\_

PROJECT IDENTIFIER  
IT1111  
SHEET NAME  
GN00.001  
VOLUME NUMBER  
1 of 1  
SHEET NUMBER  
1 of 35