
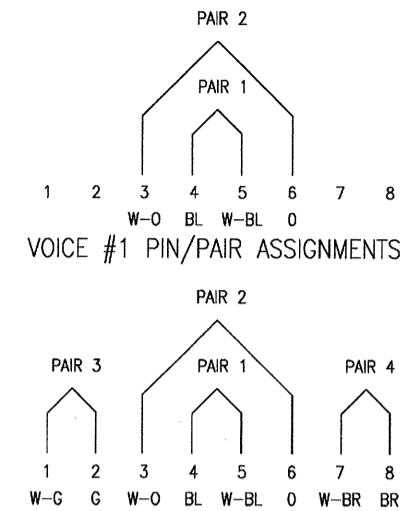


1 MWA COMMUNICATIONS OUTLET TYPE 1 (M1)  
CO05.001 | CO05.001

SCALE: NONE

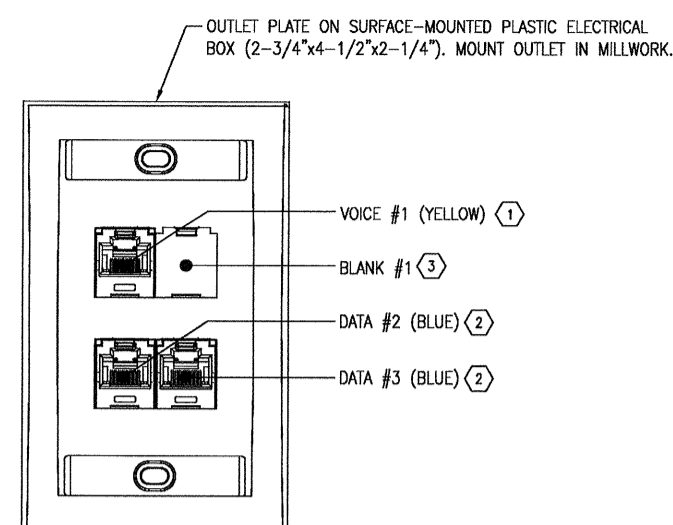

2 MWA COMMUNICATIONS OUTLET TYPE 2 (M2)  
CO05.001 | CO05.001

SCALE: NONE

GENERAL NOTES:

- UNLESS SPECIFICALLY NOTED OTHERWISE, CATEGORY 6 DATA/VOICE CABLES SHALL BE TERMINATED ON 8-PIN MODULAR JACKS USING TIA-568A WIRING SCHEME.
- ALL UNUSED JACKS SHALL BE PROVIDED WITH BLANKS OF APPROPRIATE COLORS.
- EACH VOICE/DATA OUTLET SHALL BE LABELED WITH THE SCHEMES PRESENTED IN THESE CONTRACT DRAWINGS (SEE CO03 SERIES PLANS).

KEY NOTES: ○

- ONE (1) CAT6 CABLE (YELLOW) SHALL BE SPLIT ACROSS TWO (2) VOICE JACKS. TERMINATE WHITE-BLUE AND WHITE-ORANGE Pairs ON ONE (1) 8-PIN 568A MODULAR JACK AND RESERVE WHITE-GREEN AND WHITE-BROWN Pairs FOR FUTURE 8-PIN 568A MODULAR JACK.
- TERMINATE ONE (1) CAT6 CABLE (BLUE) ON EACH 8-PIN 568A MODULAR JACK.
- PROVIDE BLANK INSERT (BLUE).

NO.	REVISION	DATE

**PGAL**  
201 N UNION ST.  
SUITE 500  
ALEXANDRIA,  
VIRGINIA 22314  
[T] 703 836 0588  
[F] 703 836 8027

**Biggs Incorporated**  
10621 GATEWAY BLVD.  
SUITE 106  
MANASSAS, VIRGINIA 20110  
TEL: (703) 365-0021  
FAX: (703) 361-9858

100%  
Design  
Submission

DATE	August 31, 2011
SCALE	1/8" = 1'-0"
DESIGNED	AKP
CHECKED	MTW
ACCEPTED	DRH
APPROVED	FDH



**METROPOLITAN WASHINGTON AIRPORTS AUTHORITY**  
  
OFFICE OF ENGINEERING  
DESIGN DEPARTMENT

GATE A23/25 - A31  
STERILE CORRIDOR RENOVATION  
WASHINGTON DULLES INTERNATIONAL AIRPORT  
WASHINGTON, DC  
  
**COMMUNICATIONS SYSTEM**  
**MWAA VOICE AND DATA OUTLET DETAILS**

PROJECT IDENTIFIER  
IT1111  
SHEET NAME  
CO05.001  
VOLUME NUMBER  
1 of 1  
SHEET NUMBER  
22 of 35