


**GENERAL NOTES**

1. APPLICABLE CODES AND STANDARDS: ALL WORK SHALL BE IN CONFORMANCE WITH THE APPLICABLE SECTIONS OF THE 2009 VUSBC (VIRGINIA UNIFORM STATEWIDE BUILDING CODE), WHICH ADOPTS AND AMENDS 2009 IBC (INTERNATIONAL BUILDING CODE) AND REFERENCED CODES AND DESIGN STANDARDS.
2. BUILDING CONSTRUCTION TYPE: THE EXISTING CONCOURSE A/B FACILITY IS CLASSIFIED AS TYPE IIB CONSTRUCTION.
3. FOR CONTRACTOR WORK PHASES, HOURS OF OPERATION AND PROJECT CONSTRAINTS SEE SPECIFICATION DIVISION 01 "SUMMARY", THE DRAWINGS AND OTHER SECTIONS OF THE CONSTRUCTION DOCUMENTS.


**ABBREVIATIONS**

⊙	AT	GALV	GALVANIZED	PAX	PASSENGER
&	AND	GA	GAUGE	PENT	PENTHOUSE
AC	AIR CONDITIONING	F.O.D.	FOREIGN OBJECT DEBRIS	PC	PRECAST
ADJ	ADJUSTABLE	GC	GENERAL CONTRACTOR	PJ	PANEL JOINT
AFF	ABOVE FINISH FLOOR	GFRC	GLASS FIBER REINFORCED CONCRETE	PLAST	PLASTER
AGG	AGGREGATE	GL	GLASS	POL	POLISHED
ALUM	ALUMINUM	GR	GRADE	PM	PROJECT MANAGER
ANSI	AMERICAN NATIONAL STANDARDS INST	GYP	GYP SUM	PMLD	PREMOLDED
A.O.A.	AIRPORT OPERATIONS AREA	GWB	GYP SUM WALLBOARD	PNL	PANEL
ARCH	ARCHITECT	HB	HOSE BIBB	PTD	PAINTED
BD	BOARD	HRDW	HARDWARE	PT	PRESSURE TREATED
BM	BEAM	HT	HEIGHT	QT	QUARRY TILE
BLKG	BLOCKING	HM	HOLLOW METAL	RAD/R	RADIUS
B.O.	BOTTOM OF	HORIZ	HORIZONTAL	REQ'D	REQUIRED
BLDC	BUILDING	HP	HIGH POINT	RD	ROOF DRAIN
BLKHD	BULKHEAD	HR	HOUR	RM	ROOM
CAB	CABINET	IAD	WASHINGTON DULLES INTERNATIONAL AIRPORT	R.O.	ROUGH OPENING
CBP	CUSTOMS AND BORDER PROTECTION	IAB	INTERNATIONAL ARRIVALS BUILDING	REFL	REFLECTED
CLG	CEILING	IN	INCH	REF	REFERENCE
CL	CENTER LINE	IN	INCH	SECT	SECTION
C.T.	CERAMIC TILE	INCAND	INCANDESCENT	SHT	SHEET
CO	CLEAN OUT	ID	INSIDE DIAMETER	SHT MTL	SHEET METAL
CL	CENTER LINE	INSUL	INSULATION	SIM	SIMILAR
COL	COLUMN	INT	INTERIOR	S.O.	SALB OPENING
CONC	CONCRETE	INV	INVERT	SQ	SQUARE
CMU	CONCRETE MASONRY UNIT	JST	JOIST	STD	STANDARD
CONSTR	CONSTRUCTION	JC	JANITOR'S CLOSET	SST	STAINLESS STEEL
CONT	CONTINUOUS	L	LENGTH	STL	STEEL
COTR	CONTRACTING OFFICER'S TECHNICAL REPRESENTATIVE	LAV	LAVATORY	STOR	STORAGE
CG	CORNER GUARD	LAM	LAMINATE	STRUCT	STRUCTURAL
CR	CARD READER	LT. WT.	LIGHT WEIGHT	SUSP	SUSPENDED
CPU	CENTRAL PROCESSING UNIT	LF	LINEAR FEET	SPEC.	SPECIFICATIONS
CSC	CUSTOMER SERVICE CENTER	LP	LOW POINT	STC	SOUND TRANSMISSION COEFFICIENT
DEPT	DEPARTMENT	MATL	MATERIAL	TEL	TELEPHONE
DIA	DIAMETER	ML	MATCH LINE	TEMP	TEMPERED
DIM	DIMENSION	MAX	MAXIMUM	TRD	TREAD
DN	DOWN	MECH	MECHANICAL	T.O.	TOP OF
DS	DOWN SPOUT	MTL	METAL	TSA	TRANSPORTATION SECURITY ADMINISTRATION
DWG	DRAWING	MIN	MINIMUM	TYP	TYPICAL
DEF	DEFIBRILLATOR	MISC	MISCELLANEOUS	TR	TELEPHONE RECEPTACLE
DET.	DETAIL	MACH	MACHINE	THK	THICK
EA	EACH	MFG	MANUFACTURING	TOP	TOP OF PARAPET
EL	ELEVATION (GRADE)	MFR	MANUFACTURER	T.O.S.	TOP OF SLAB
ELEC	ELECTRICAL	M.O.	MASONRY OPENING	UL	UNDERWRITERS LAB
ELEV	ELEVATOR	MTD	MOUNTED	U.O.N.	UNLESS OTHERWISE NOTED
EQ	EQUAL	MWAA	THE METROPOLITAN WASHINGTON AIRPORTS AUTHORITY	VERT	VERTICAL
EQUIP	EQUIPMENT	NOM	NOMINAL	VCT	VINYL COMPOSITE TILE
EWC	ELECTRIC WATER COOLER	NIC	NOT IN CONTRACT	V.R.	VAPOR RETARDER
EXIST	EXISTING	NTS	NOT TO SCALE	VF	VERIFY IN FIELD
E.J.	EXPANSION JOINT	OD	OUTSIDE DIAMETER	WC	WATER CLOSET
EXP	EXPOSED	OC	ON CENTER	WP	WATERPROOFING
EXT	EXTERIOR	O.H.	OPPOSITE HAND	WD	WOOD
FAB	FIRE ALARM BOX	O.F.	OVER FLOW DRAIN	W/	WITH
FT	FEET	OPP	OPPOSITE	W/O	WITHOUT
FIN	FINISH			YD	YARD
FIS	FEDERAL INSPECTION SERVICES				
FE	FIRE EXTINGUISHER				
FEC	FIRE EXTINGUISHER CABINET				
FHC	FIRE HOSE CABINET				
FHVC	FIRE HOSE VALVE CABINET				
FLR	FLOOR				
FD	FLOOR DRAIN				
FLUOR	FLUORESCENT				
FR	FINISH ROOF				
FS	FULL SIZE				


**MATERIAL SYMBOLS**

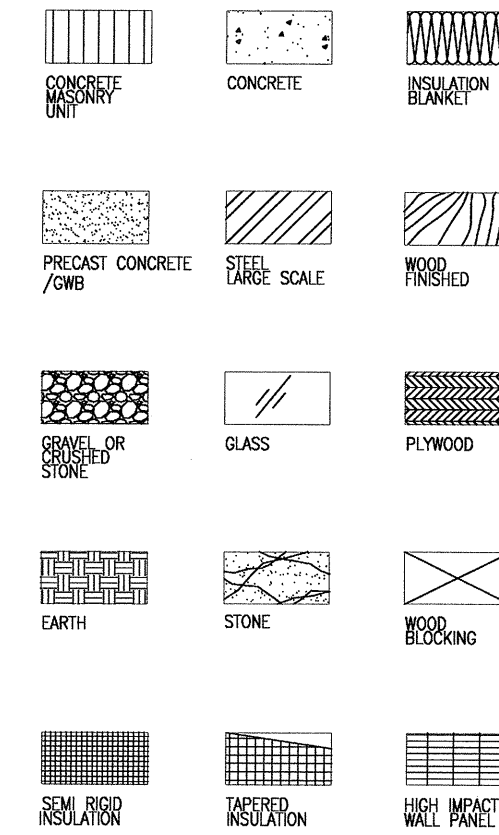


**DRAWING SYMBOLS**

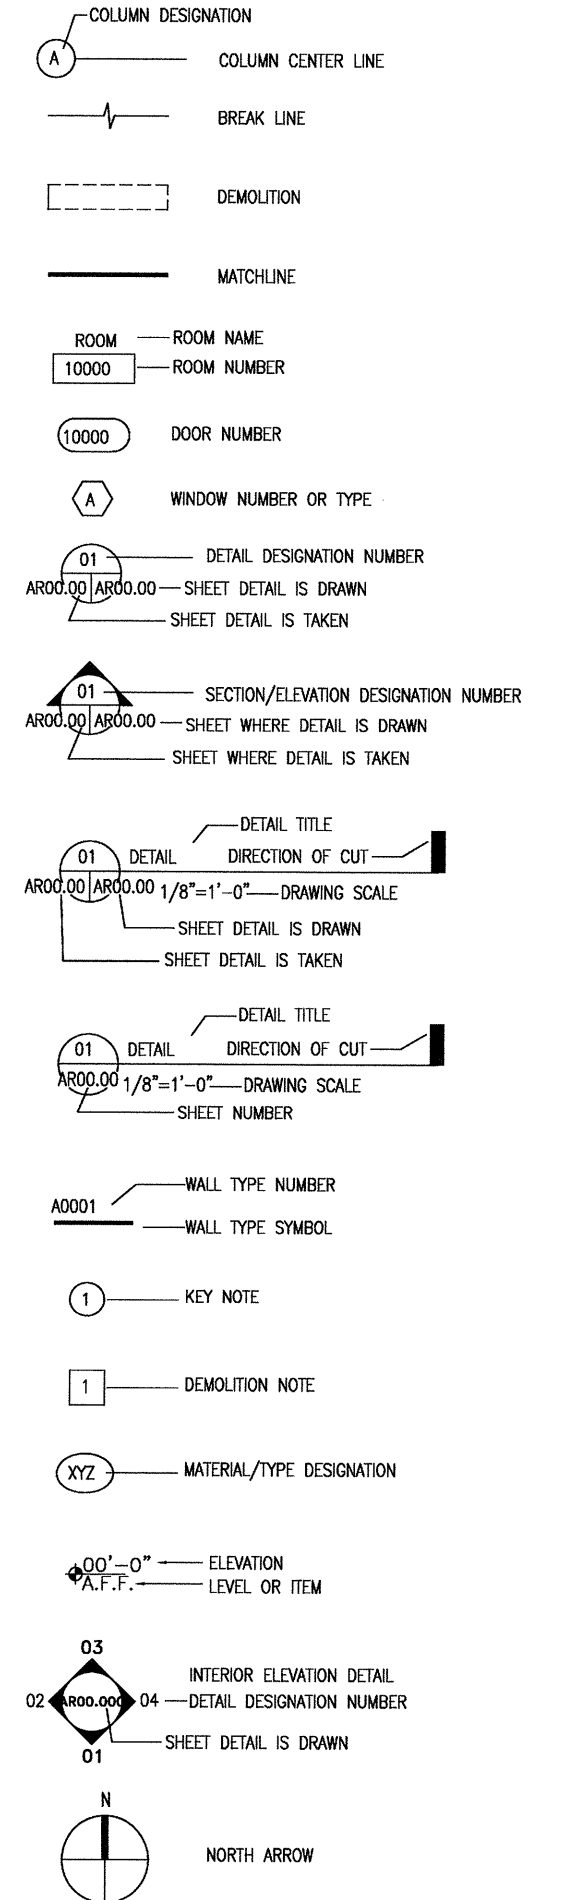

NO.	REVISION	DATE

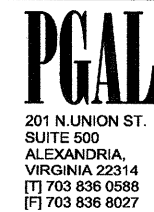

DATE	August 31, 2011
SCALE	N/A
DESIGNED	KB
CHECKED	DMC
ACCEPTED	RAH
SUBMITTED	BUL
APPROVED	DRH
	FDH

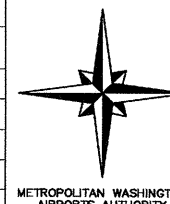

**METROPOLITAN WASHINGTON AIRPORTS AUTHORITY**  
OFFICE OF ENGINEERING DESIGN DEPARTMENT

GATE A23/25 - A31  
STERILE CORRIDOR RENOVATION  
WASHINGTON DULLES INTERNATIONAL AIRPORT  
WASHINGTON, DC

**GENERAL NOTES, ABBREVIATIONS AND SYMBOLS**

PROJECT IDENTIFIER	IT1111
SHEET NAME	GN01.002
VOLUME NUMBER	1 of 1
SHEET NUMBER	3 of 35